



CAMP BABCOCK-HOVEY


BOY SCOUTS OF AMERICA

POOL SHOWER HOUSE RENOVATIONS

No.	Description	Date
Project number		0001
Date		2019.02.08
Drawn by		KJM

**ADD**1/4" = 1'-0"

MC

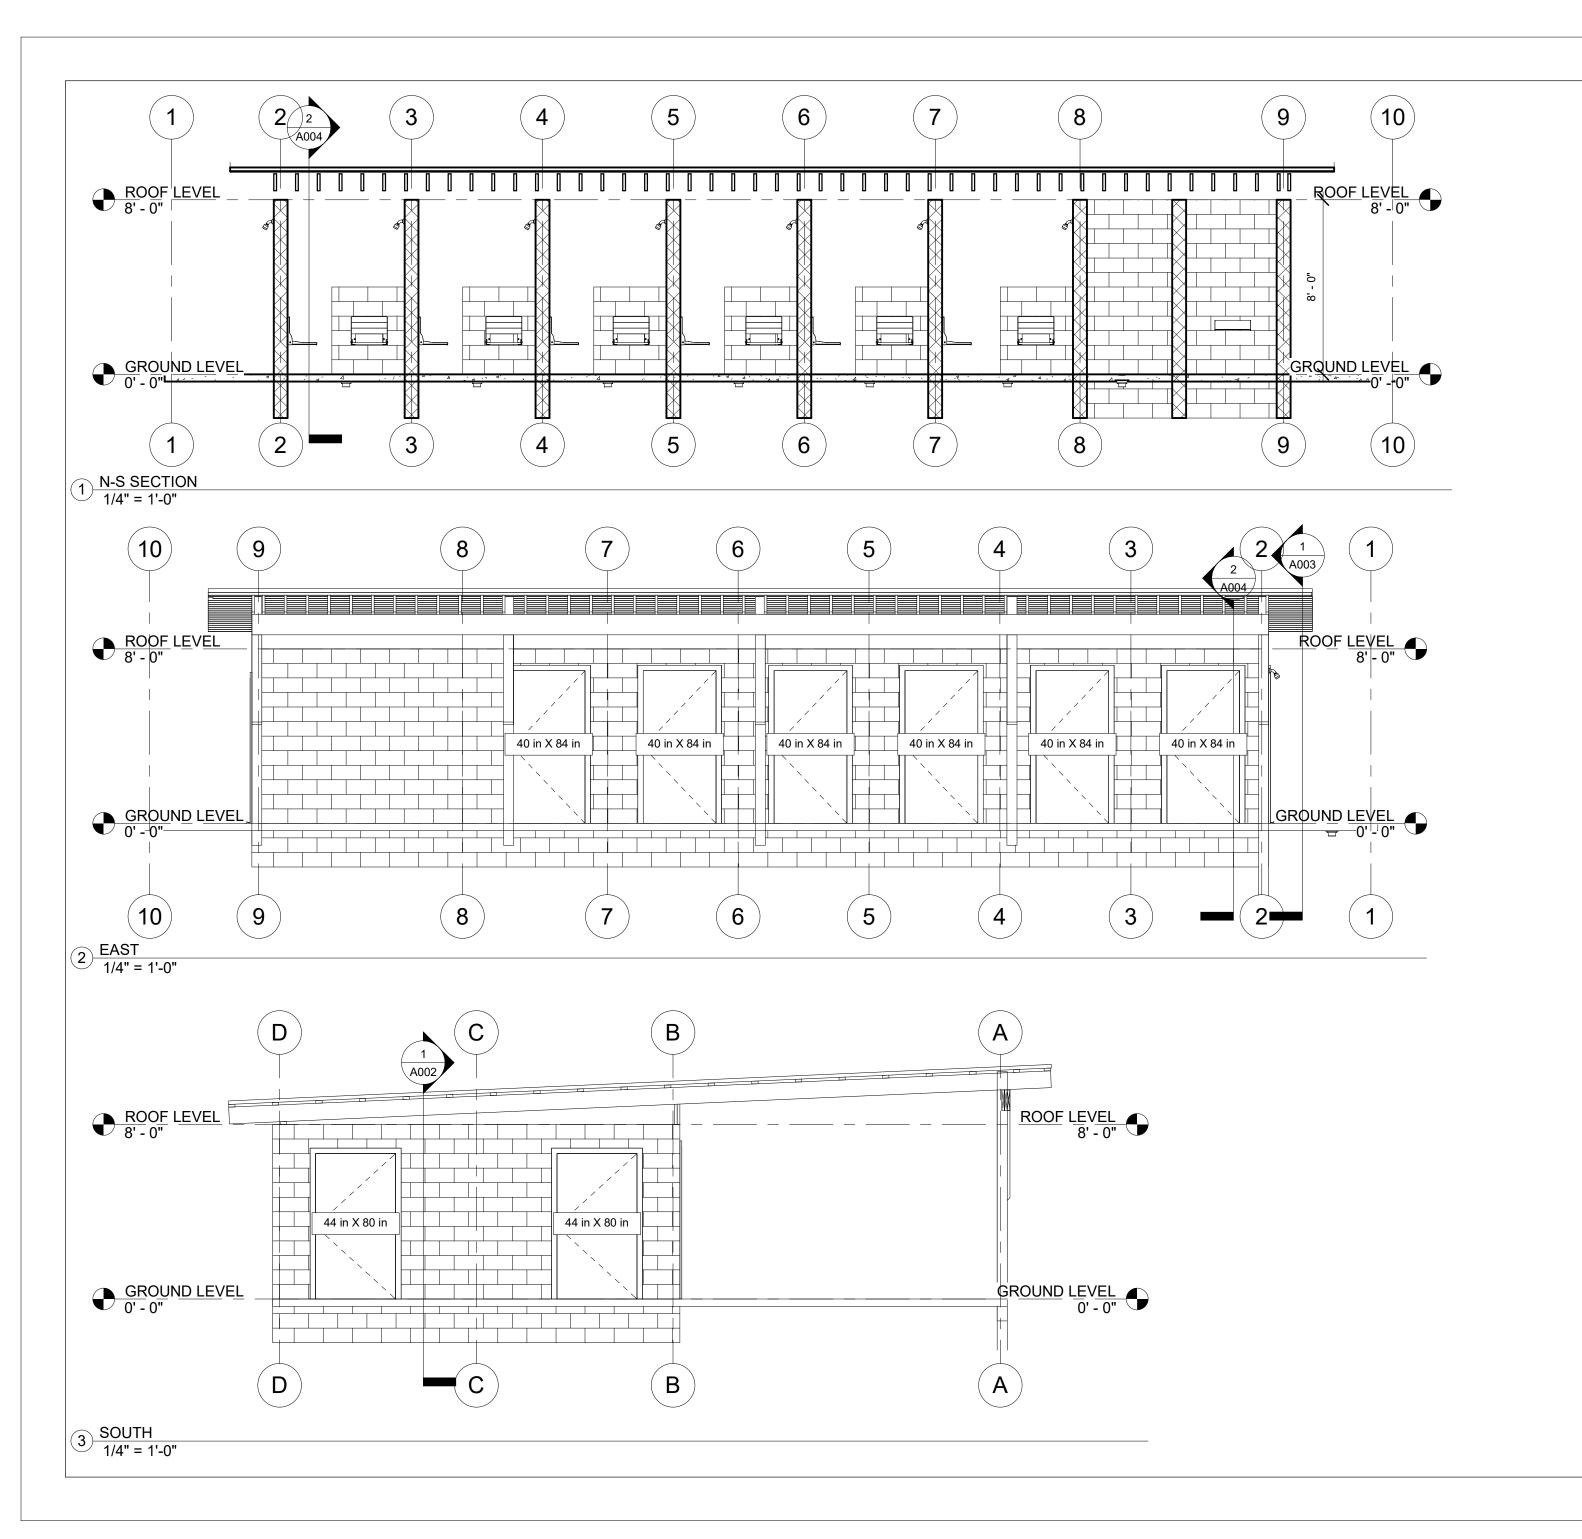



CAMP BABCOCK-HOVEY

BOY SCOUTS OF AMERICA


POOL SHOWER
HOUSE
RENOVATIONS

No.	Description	Date
		'
	·	

Project number	0001
Date	2019.02.08
Drawn by	Author
Checked by	Checker



/8/2019 1·43·13 PM

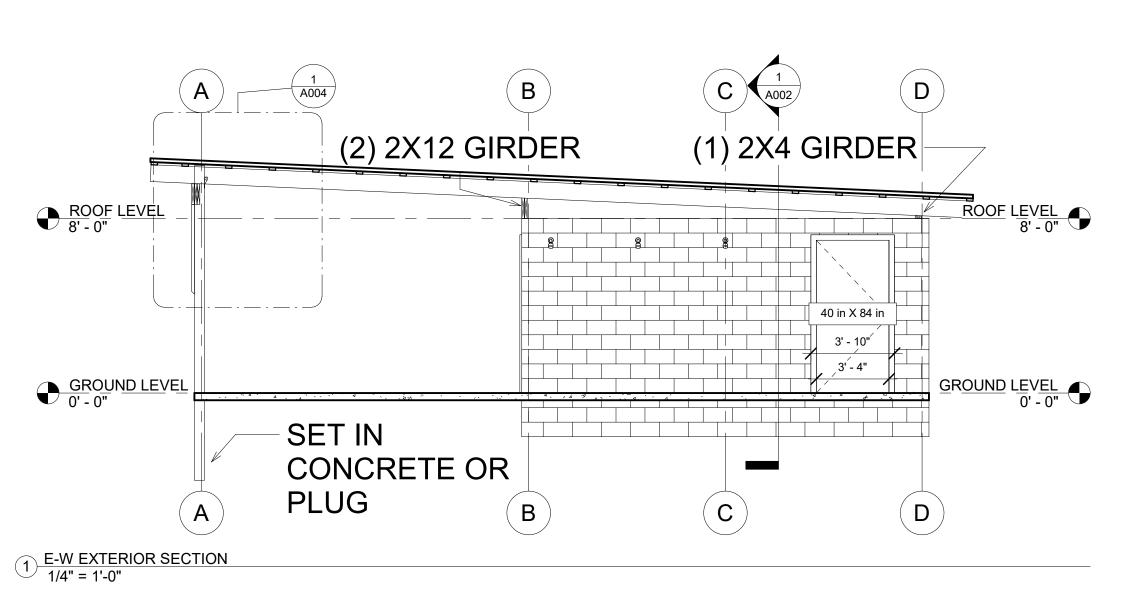

CONCRETE MASONRY
UNITS TO BE
INSTALLED TO
INDUSTRY STANDARDS



CAMP BABCOCK-HOVEY


BOY SCOUTS OF AMERICA

POOL SHOWER
HOUSE
RENOVATIONS

Description

Date

No.

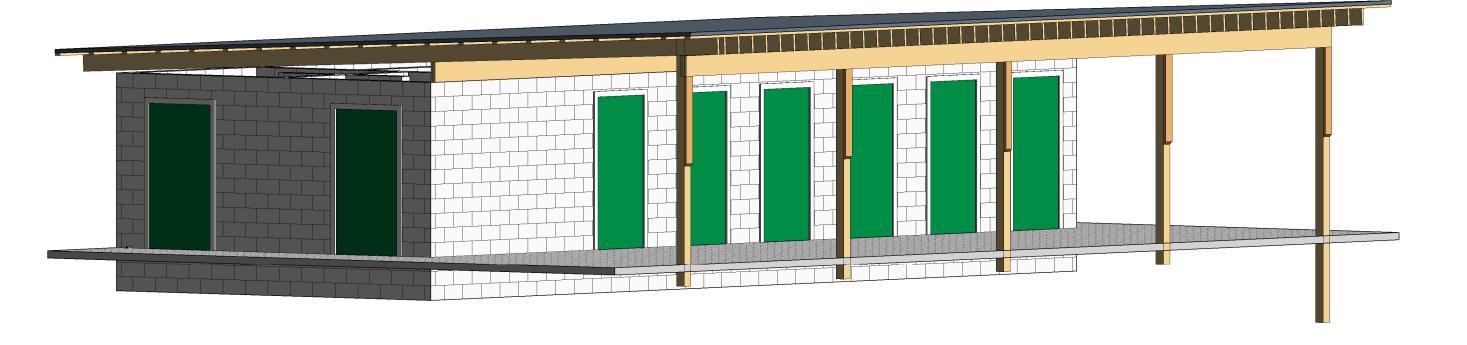

Project number	000
Date	2019.02.0
Drawn by	Auth
	Check

**ADD3**Scale 1/4" = 1'-0'

